


Drawn No: 10944 / SK.01.

THE COORDINATION CENTRE OFFICE ALTERATIONS TO FORM NEW MEETING ROOM AND RECEPTION.

STRUCTURAL NOTATION
B1 - 254 x 146 x 37 LFB
L1 - 16 HD BOX 100, 200mm BEARINGS.
ALL PADSTONES MIN. 650 N/MM² ENG BRICK LAID IN CLASS (iii) MORTAR.
P1 - 100 x 330 x 225 DEEP.

CJ - DENOTES DIRECTION OF SPAN OF BRG. CLG. JOISTS.
AELBW - DENOTES ASSUMED EXISTING LOAD BEARING WALL, TO BE CHECKED ON SITE WHEN WORK COMMENCES.
WALLS TO BE REMOVED SHOWN DOTTED

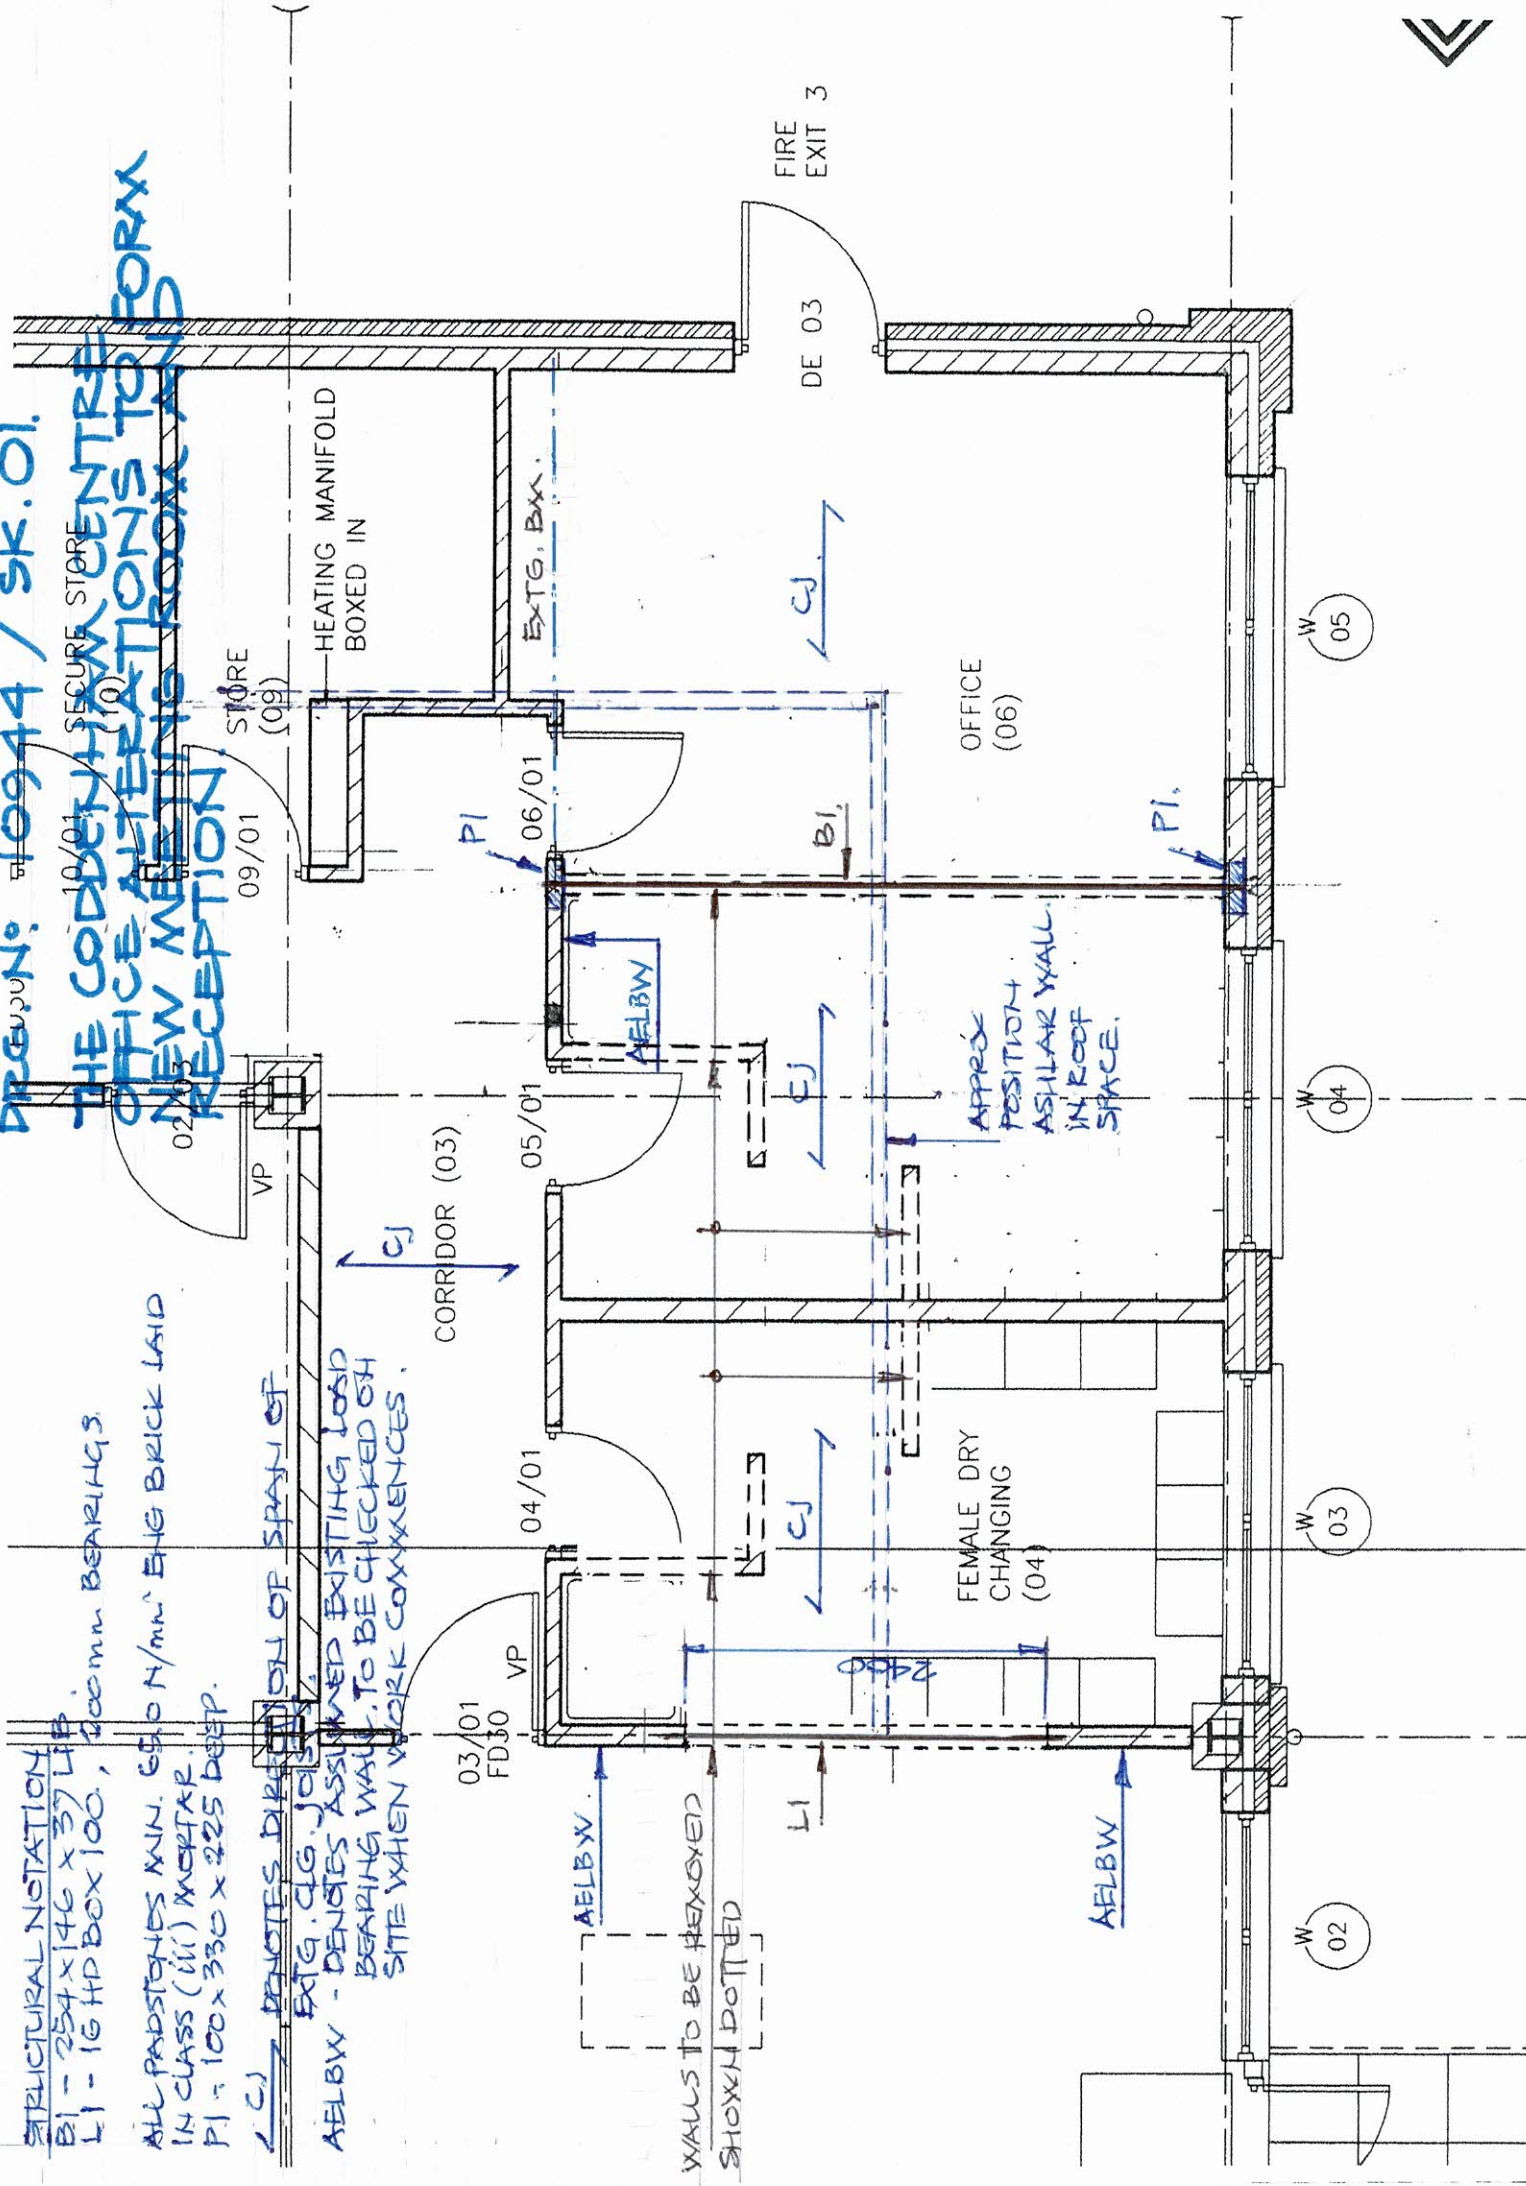

02/01 VP

09/01 STORE (09)

CORRIDOR (03)

03/01 FD30 VP

04/01 VP

05/01 VP

06/01 VP

FIRE EXIT 3

DE 03

FEMALE DRY CHANGING (04)

OFFICE (06)

APPROX POSITION ASHLAR WALL IN ROOF SPACE.

W 02

W 03

W 04

W 05